


R.O.W.

R.O.W.

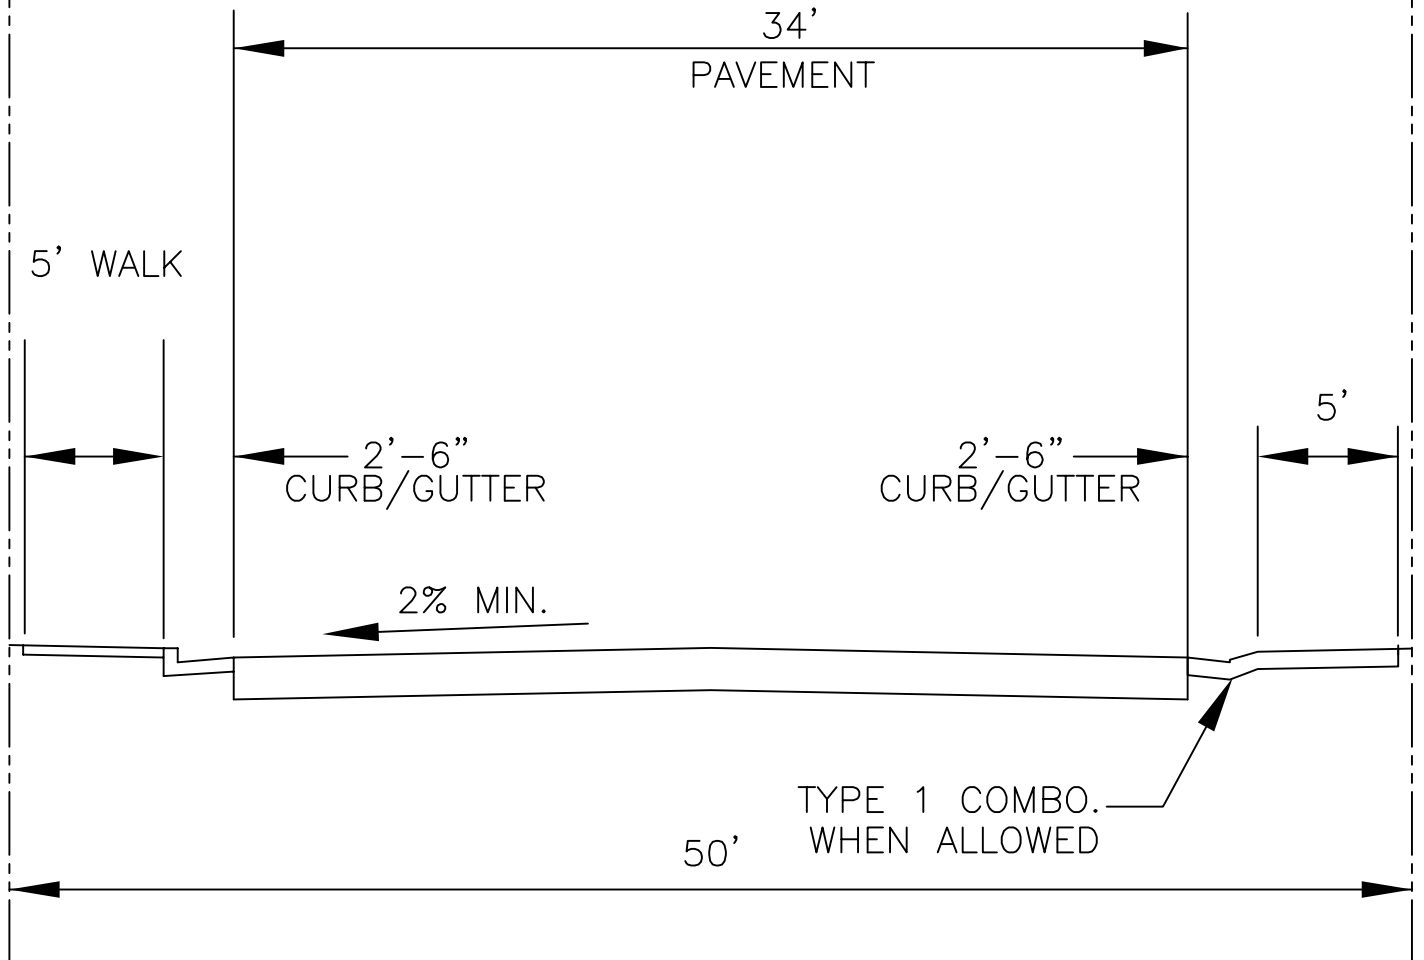

- PARKING ALLOWED ON BOTH SIDES OF STREET
- UTILIZED IN SINGLE FAMILY RESIDENTIAL AREAS
- CURB, GUTTER & SIDEWALK SHALL BE TYPE 2 VERTICAL
(THE USE OF THE TYPE 1 COMBINATION IS STRONGLY DISCOURAGED
AND MAY ONLY BE USED WITH PRIOR APPROVAL FROM THE CITY)



CITY of DELTA
360 MAIN STREET
DELTA, CO 81416

LOCAL
TYPICAL SECTION

DATE: OCTOBER 2009 SHEET R1 OF 30